


10CH 左側包廂

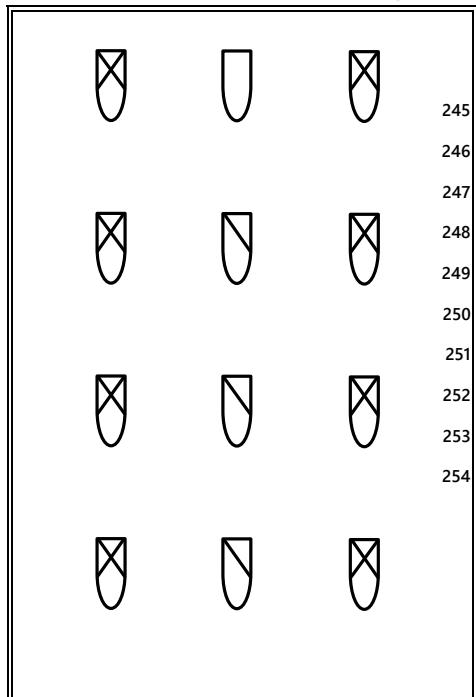

觀眾席場燈 266~281

16CH

反射板燈光 255~265

11CH

外區燈光迴路配置

CL

此區全為110V電壓



ETC S4 19°



ETC S4 26°



ETC S4 36°



ETC S4 5°




ETC S4 10°




ETC S4 ZOOM 15°~30°

右側包廂 10CH

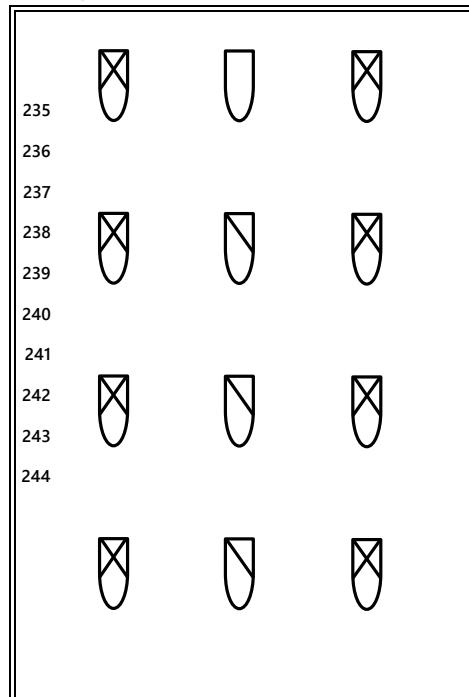

一貓道 24CH

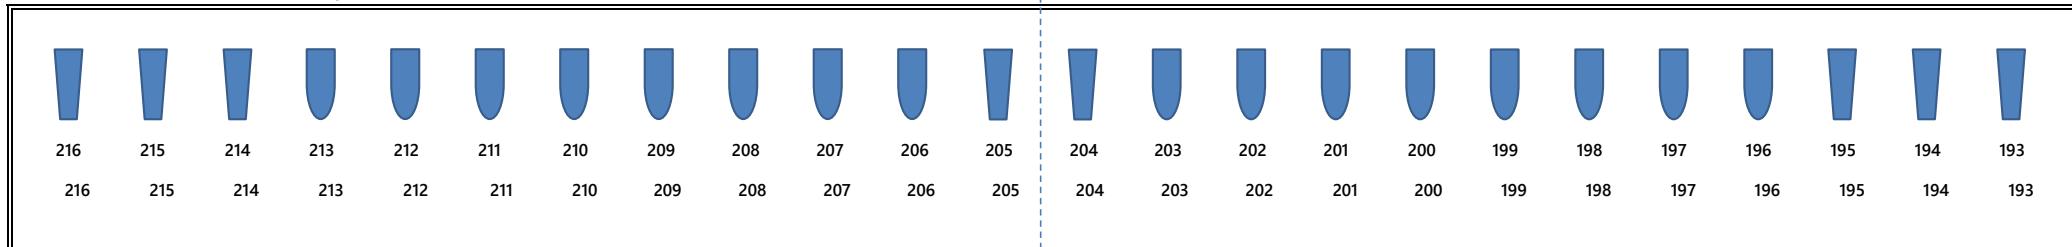

二貓道 18CH

